



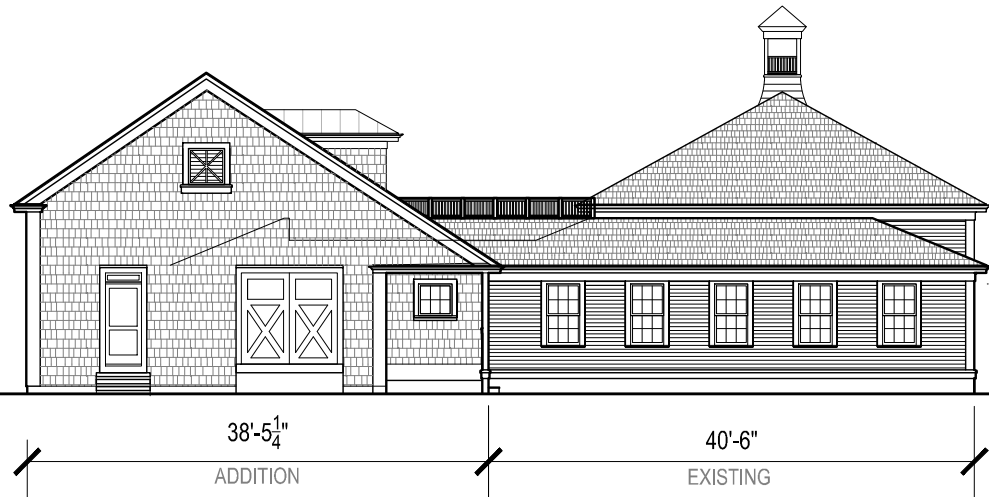

2

SIDE ELEVATION FROM PARKING LOT

SCALE: 1/16" = 1'-0"

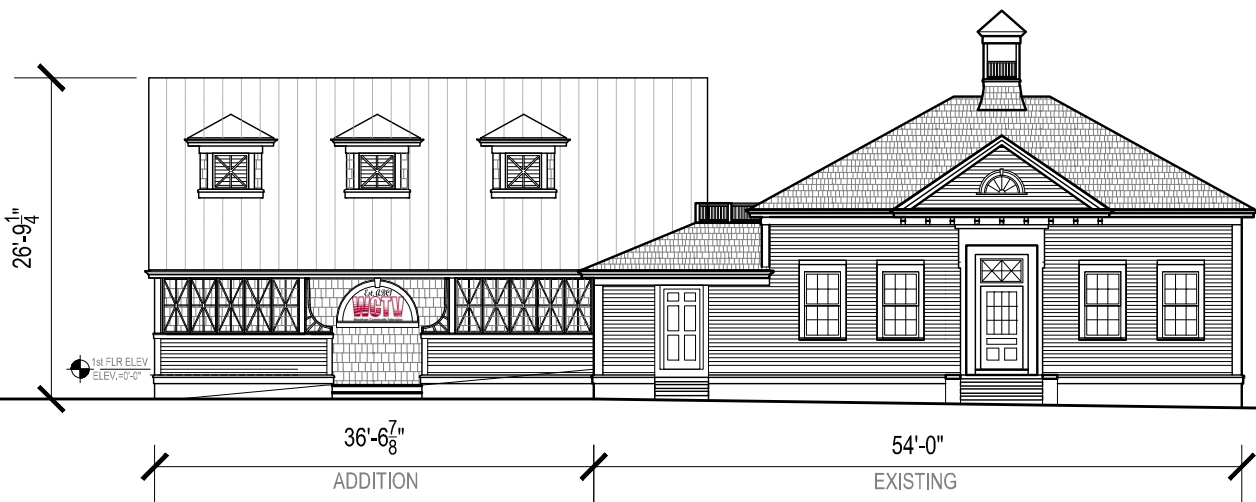

1

MAIN STREET ELEVATION

SCALE: 1/16" = 1'-0"

WCTV PROP. ADDITION
505 MAIN ST.
WAREHAM, MA 02571

Anthi.

11 Spring Street, PO Box 267, Marion, MA 02738
Ph 508-748-3494 • Fax 508-748-3495 • www.anthif.com

TITLE:
CONCEPT
EXTERIOR
ELEVATIONS

File No. 14015 ELEVS
Date 10-01-15
Sheet No

SK-2